



EXISTING FRONT ELEVATION




EXISTING REAR ELEVATION

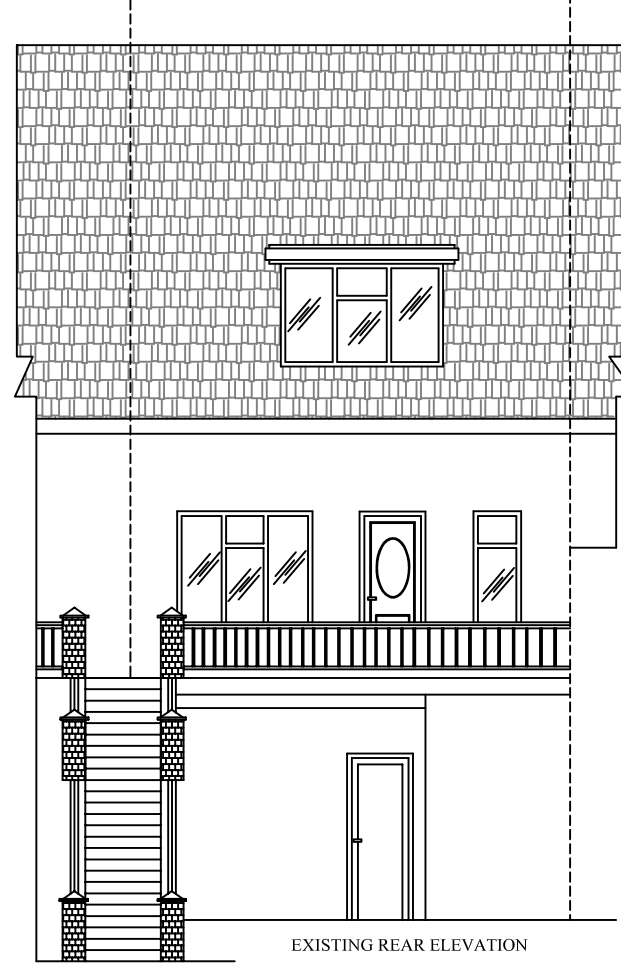

PHOTOGRAPH OF REAR BIN LOCATION
(no windows on flank walls)

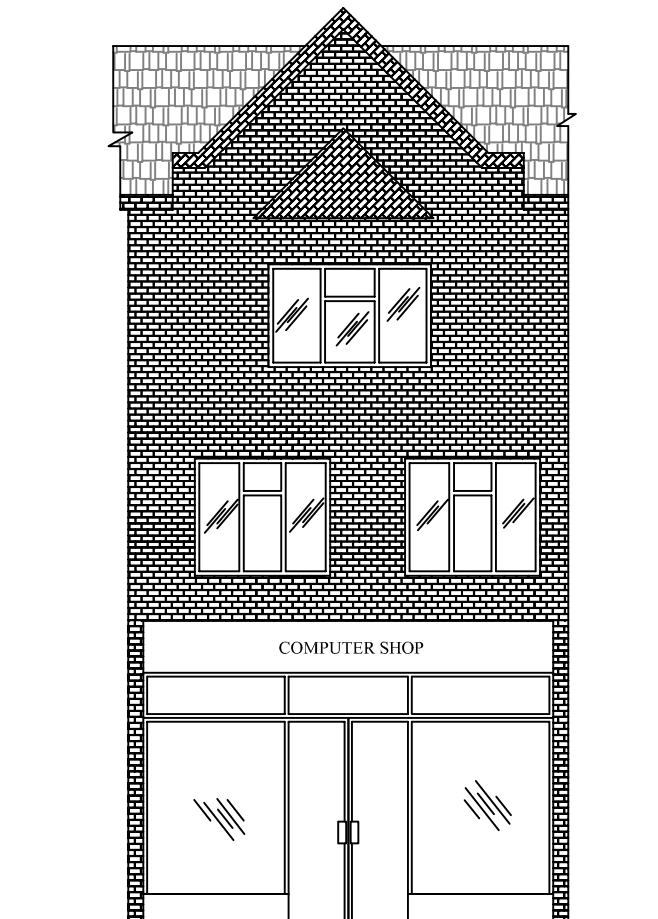


FRONT ELEVATION NO CHANGE

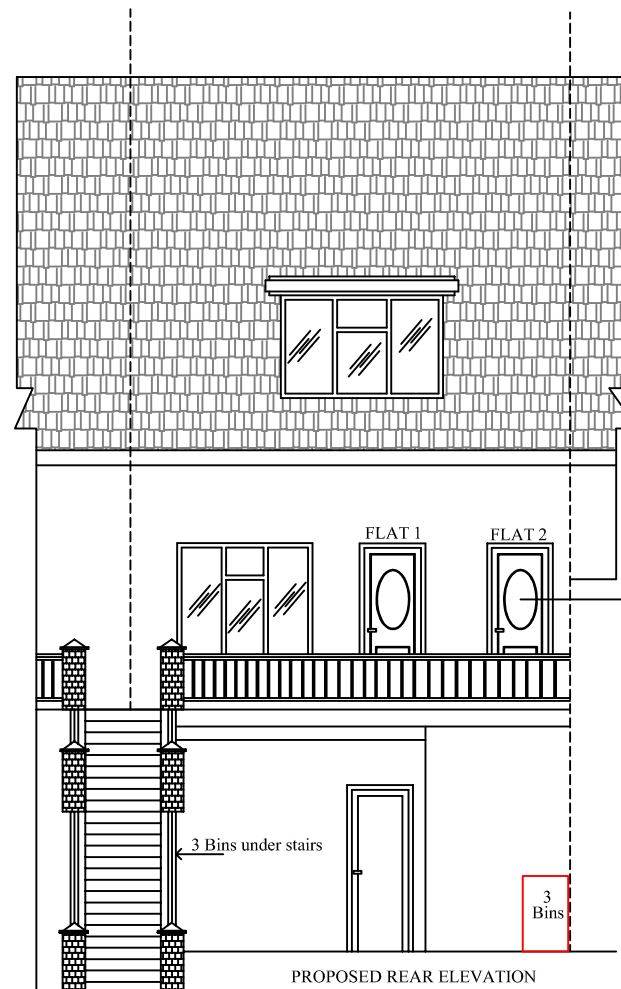


PROPOSED REAR ELEVATION

Job Title		155a Greenford Road Harrow, Middlesex, HA1 3QN	
Client		Mr R.S. Kamboz 13 Cavendish Avenue, Harrow, Middlesex, HA1 3RD	
Agent		De Wood Group 143 Greenford Road Harrow Middlesex HA1 3QN Email: dewoodgroup@aol.com Tel: +44 (0) 20-8864-6719 Fax: +44 (0) 20-8864-6726	
Drawn		Scale 1:100	
A. Musani		Date 01/04/2007	
Drawing Number	Amendment	Notes	
DW 1	C	Existing & Proposed Elevations	

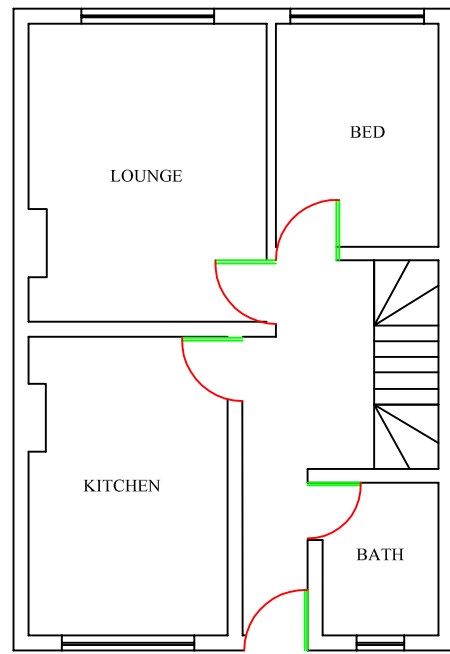


EXISTING FIRST FLOOR

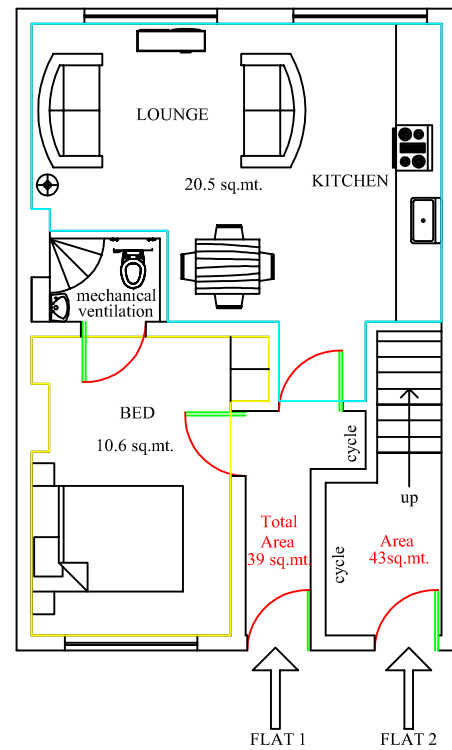


PROPOSED FIRST FLOOR

Living Room & Kitchen 20.5 sq.mt
Bedroom 10.6 sq.mt

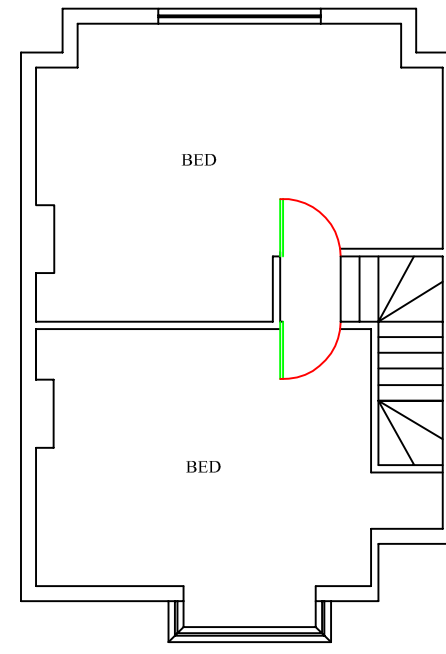


EXISTING SECOND FLOOR

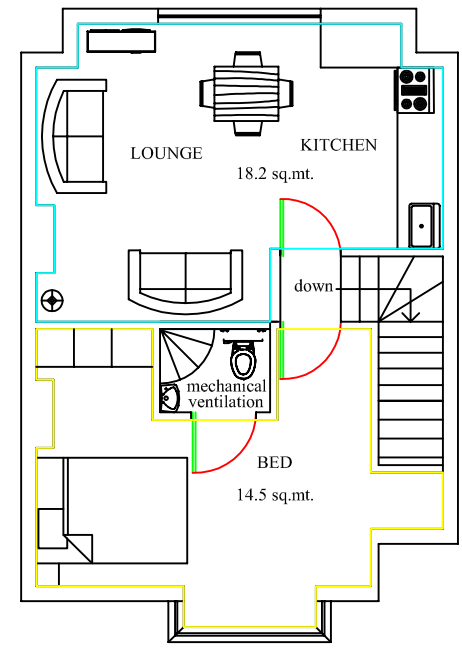

PROPOSED SECOND FLOOR

Living Room & Kitchen 18.2 sq.mt
Bedroom 14.5 sq.mt

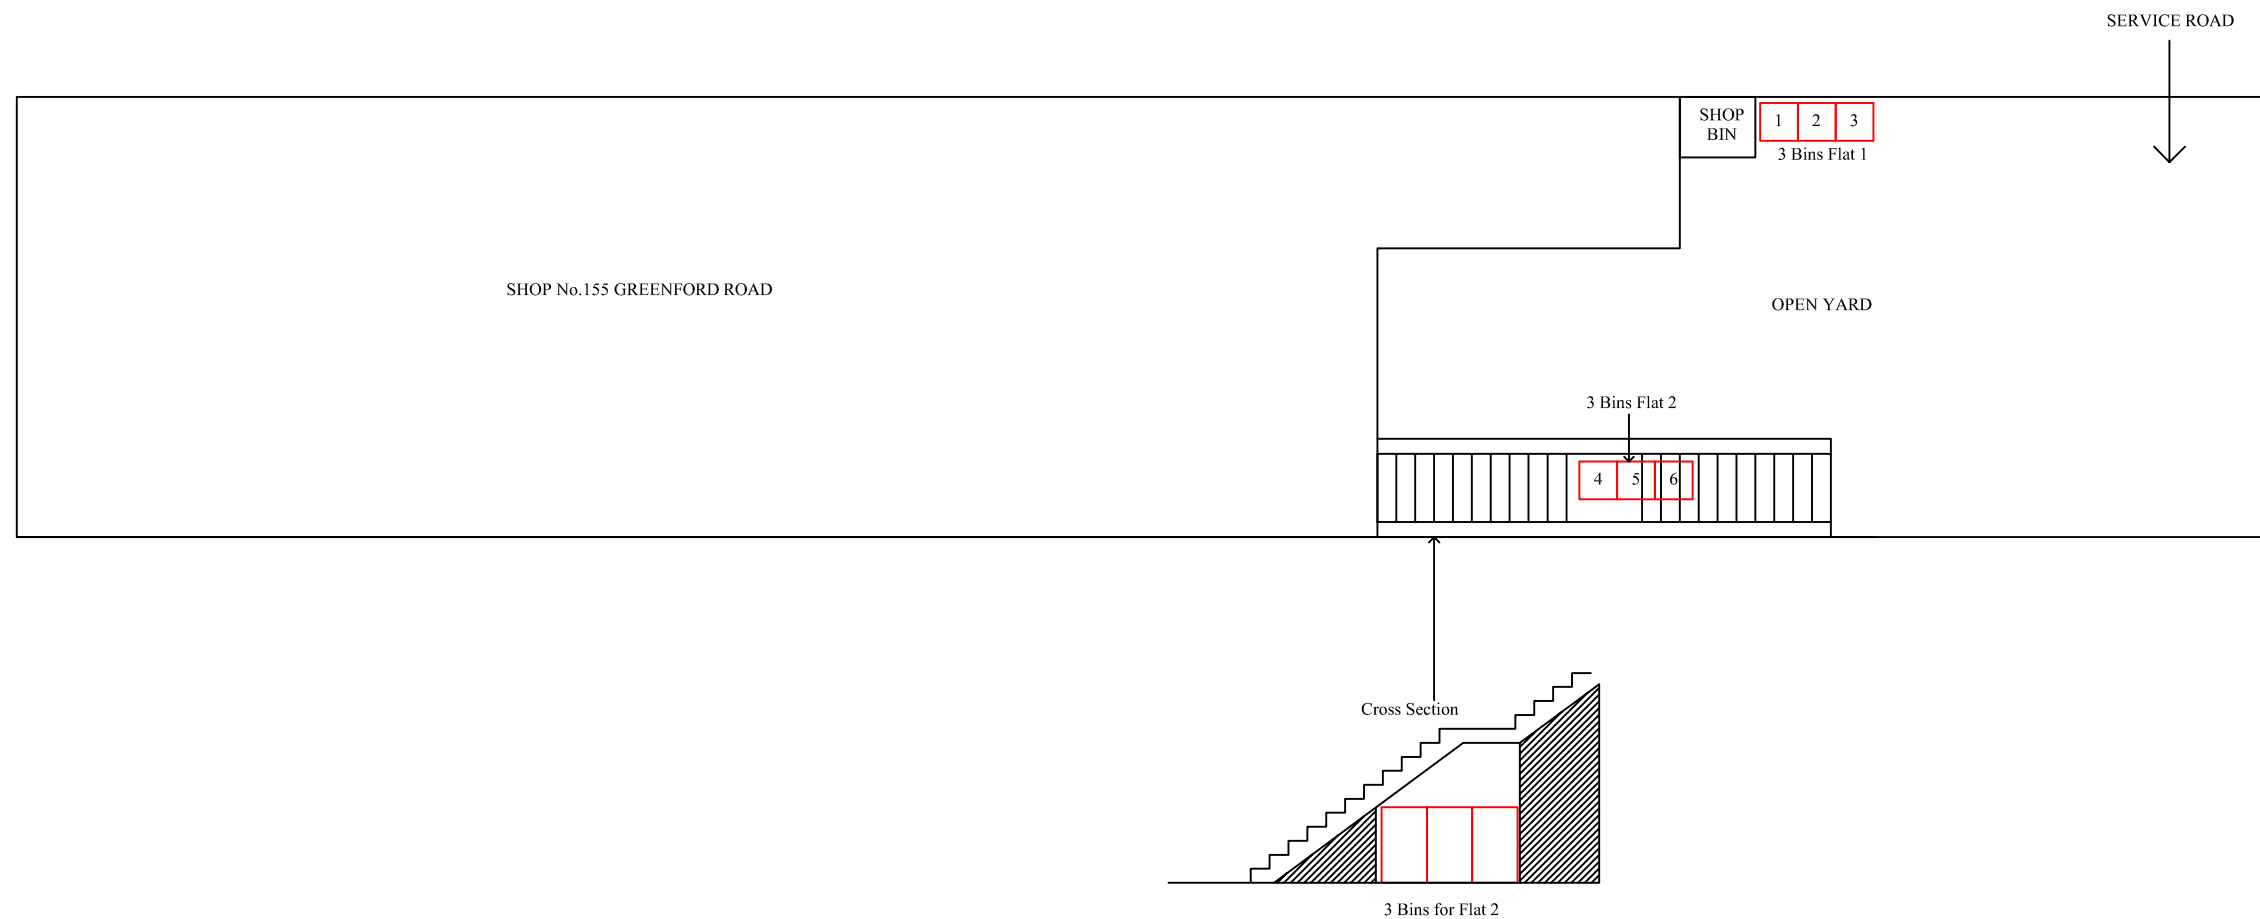

Job Title
155a Greenford Road
Harrow, Middlesex, HA1 3QN

Conversion of maisonette on
First & Second Floor to
2x1 bed Flats

Client
Mr R.S. Kamboz
13 Cavendish Avenue,
Harrow, Middlesex, HA1 3RD

Agent
De Wood Group
143 Greenford Road
Harrow
Middlesex HA1 3QN
Email: dewoodgroup@aol.com
Tel: +44 (0) 20-8864-6719
Fax: +44 (0) 20-8864-6726

Drawn	Scale
A. Musani	1:100
Date	01/04/2007

Drawing Number	Amendment	Notes
DW 2	C	Existing & Proposed Floor Plans